


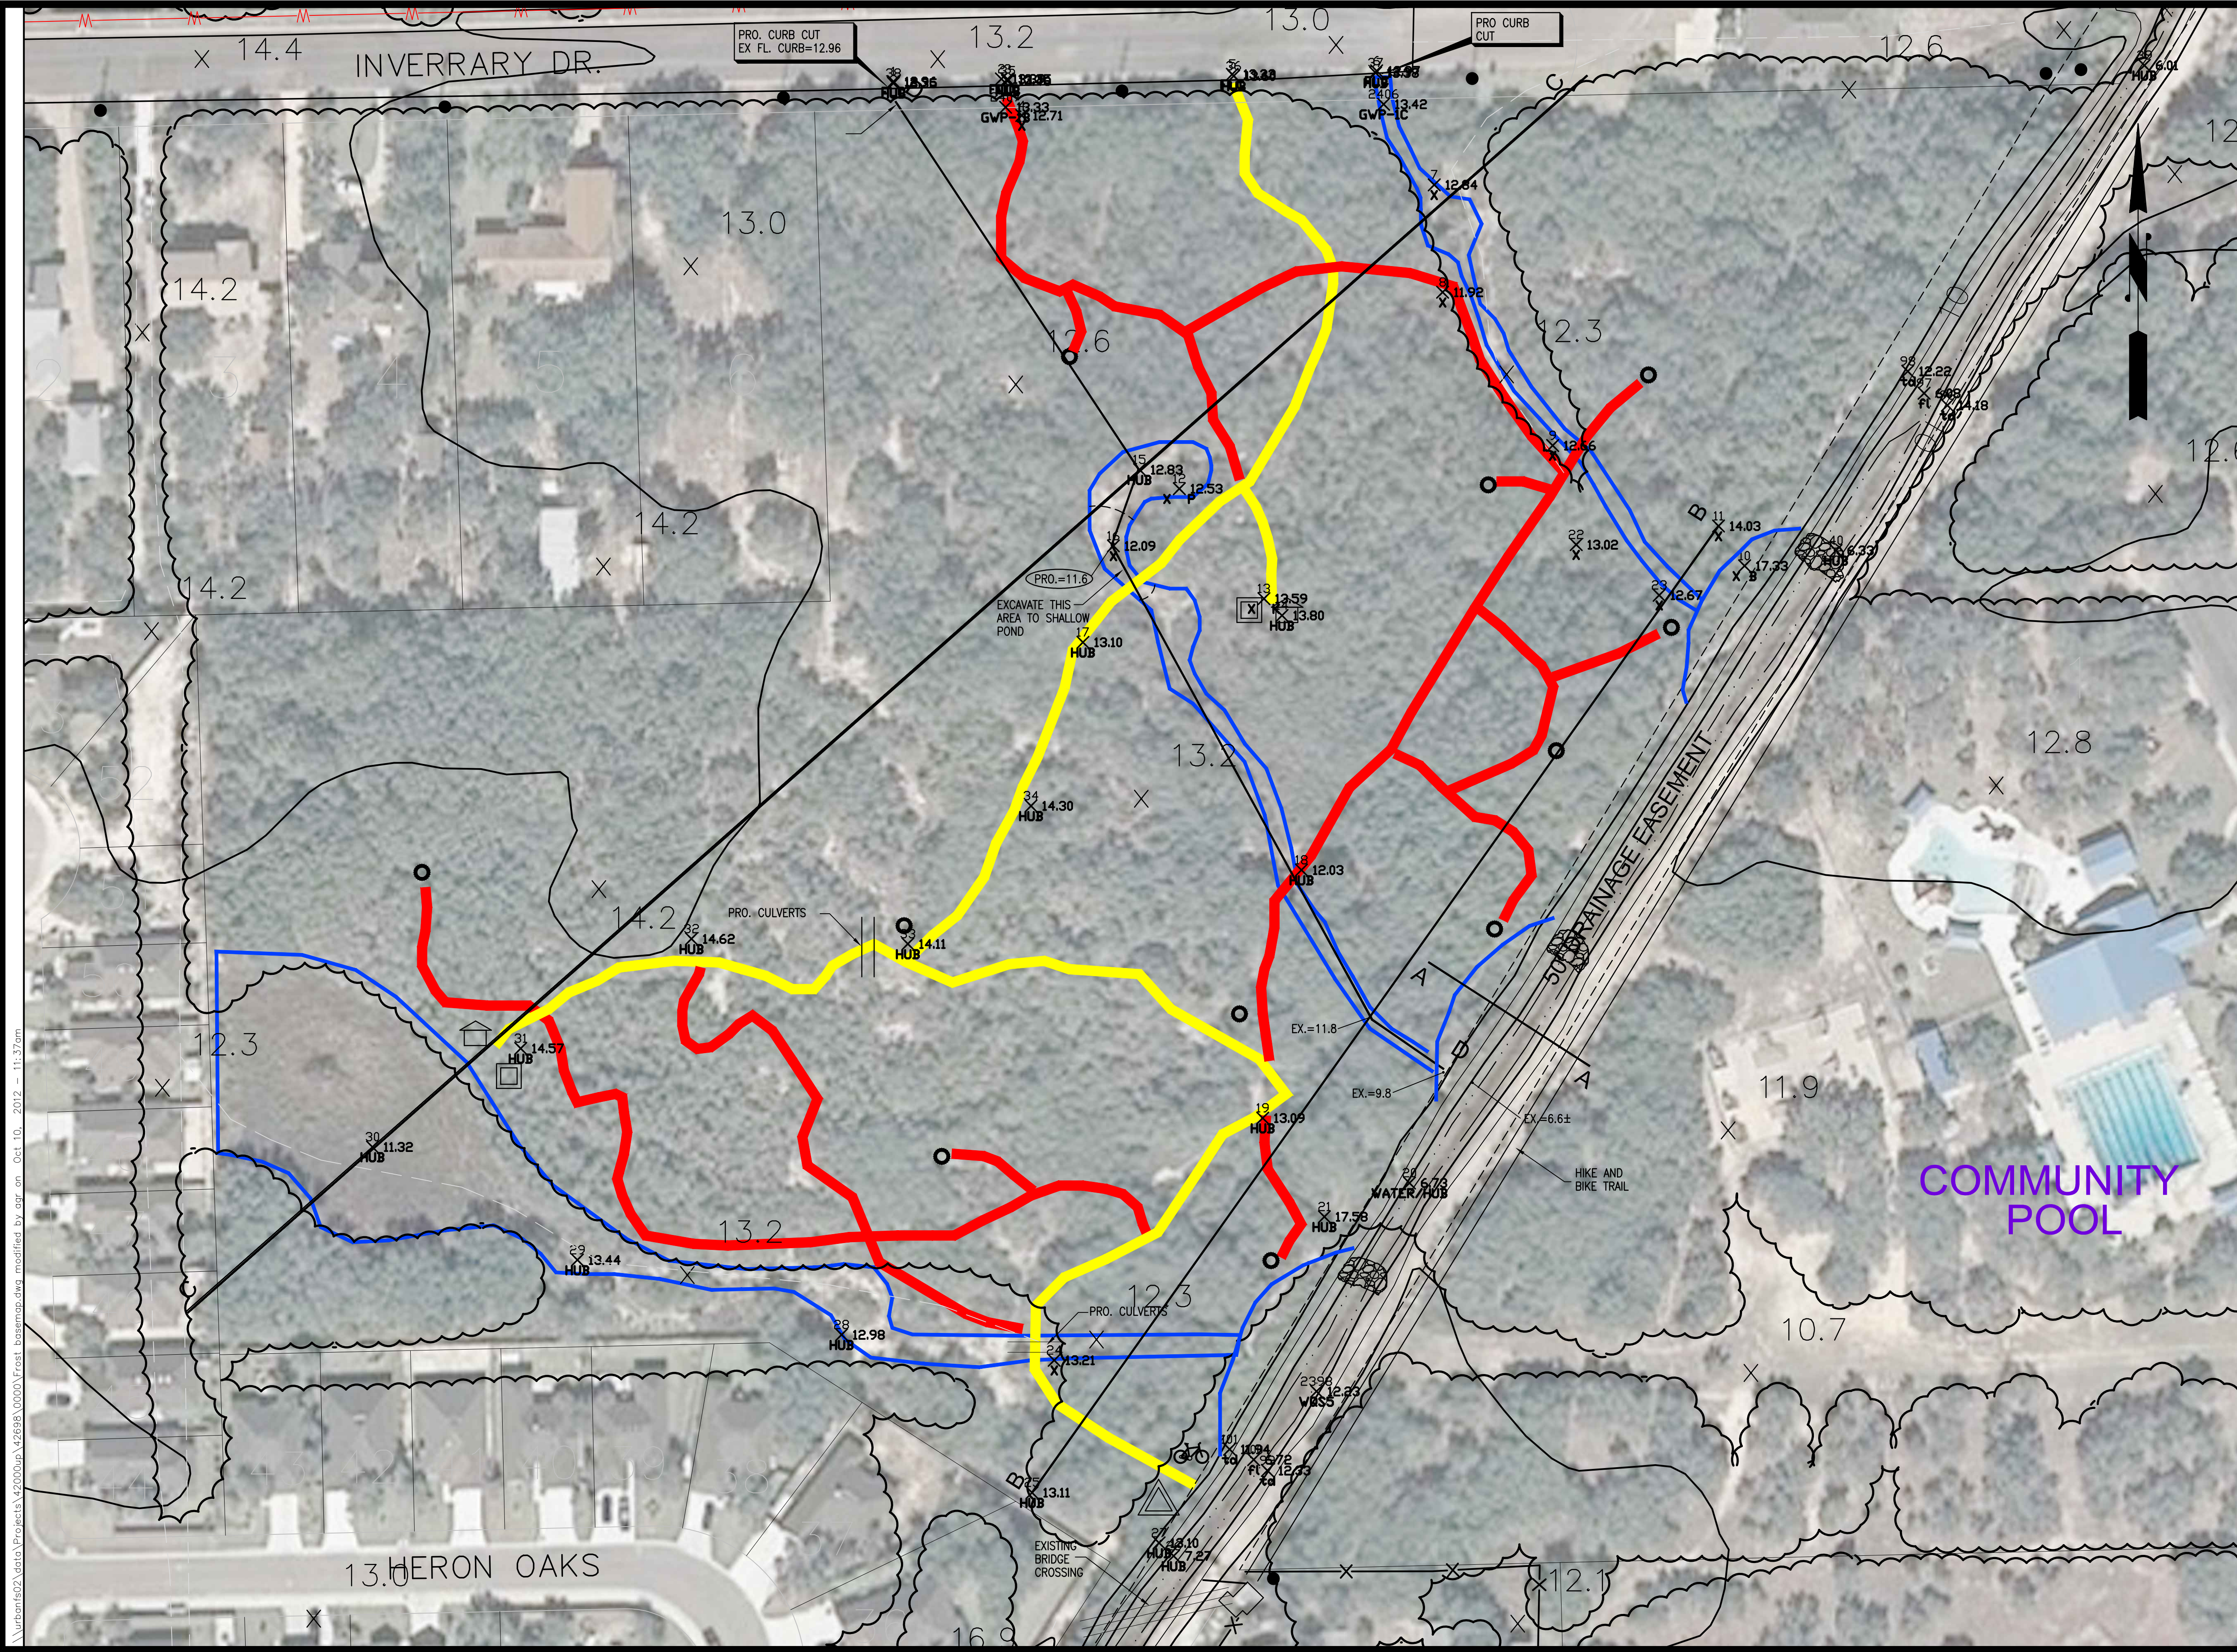

- BIKE RACK
- INFORMATIONAL SIGNS
- EDUCATIONAL PAVILION
- PRIMITIVE TRAILS
- CRUSHED LIMESTONE TRAILS
- ENTRANCE SIGNS
- NATURE OBSERVATION AREAS
- CITY HIKE AND BIKE TRAIL
- DRAINAGE PATHWAYS
- CREEK AND PONDS
- WATER AERATION STRUCTURES

REV.	BY	DATE	DESCRIPTION	APPROVED BY

SCALE: 1"=50'	DRAWN: AGR	CHECKED: BBK	DATE: 10/10/12
---------------	------------	--------------	----------------

THE SEAL IMPRINTED ON THIS DOCUMENT
WAS AUTHORIZED BY BRANDON B. KAHL, P.E.
TX REG. 57646 (10/10/2012)

PLAN OVERVIEW

LIVE OAK NATURE AND EDUCATION TRAIL
ROCKPORT, TEXAS

URBAN
ENGINEERING
CORPUS CHRISTI, TEXAS
Firm No. 145-2725 SWANTNER, CORPUS CHRISTI, TX 78404-2832
V.(361)554-5101 F.(361)554-5001 Email:urbaneng.com

SHEET
1
OF 3

JOB NO.
042698.00.00

© 2012 by Urban Engineering